


| | | | | | |
|--|--|--|--|--|--|
| | | | | | |
| | | | | | |
| | | | | | |
| | | | | | |

UNQUOTED TOLERANCES
 LINER : ± 1
 RADIAL : ± 0.2
 ANGULAR : ± 0.5°

NOTE : CHECK BEND PROFILE BEFORE BENDING



DRAWING OFFICE MASTER COPY

DIMENSIONS IN MILLIMETERS UNLESS OTHERWISE STATED


DO NOT SCALE IF IN DOUBT ASK



SPECIAL PRODUCTS & TECHNOLOGIES
 30 EBRAHIM ROAD, ATHLONE INDUSTRIA 2, CAPE TOWN, 7764
 Tel: +27 21 691 4204 Fax: +27 21 6912574 Web: www.spt.co.za

| | | | |
|---|-------------------|----|------------------------|
| MATERIAL Material <not specified> THICKNESS: mm | SCALE - 1:5 | A4 | THIRD ANGLE PROJECTION |
| SURFACE TEXTURE : ✓ μm | REVELSTONE | | |
| TREATMENT : | | | |
| FINISHING PROCESS : | | | |

| | | | | | |
|----------------------------------|---------|-------|------|---------|-----|
| APPROVED | CHECKED | DRAWN | DATE | ECP No. | REV |
| SUB-TITLE | | | | | |
| WALL CAPPING | | | | | |
| DWG No. 280x700x100 Wall Capping | | | | | |

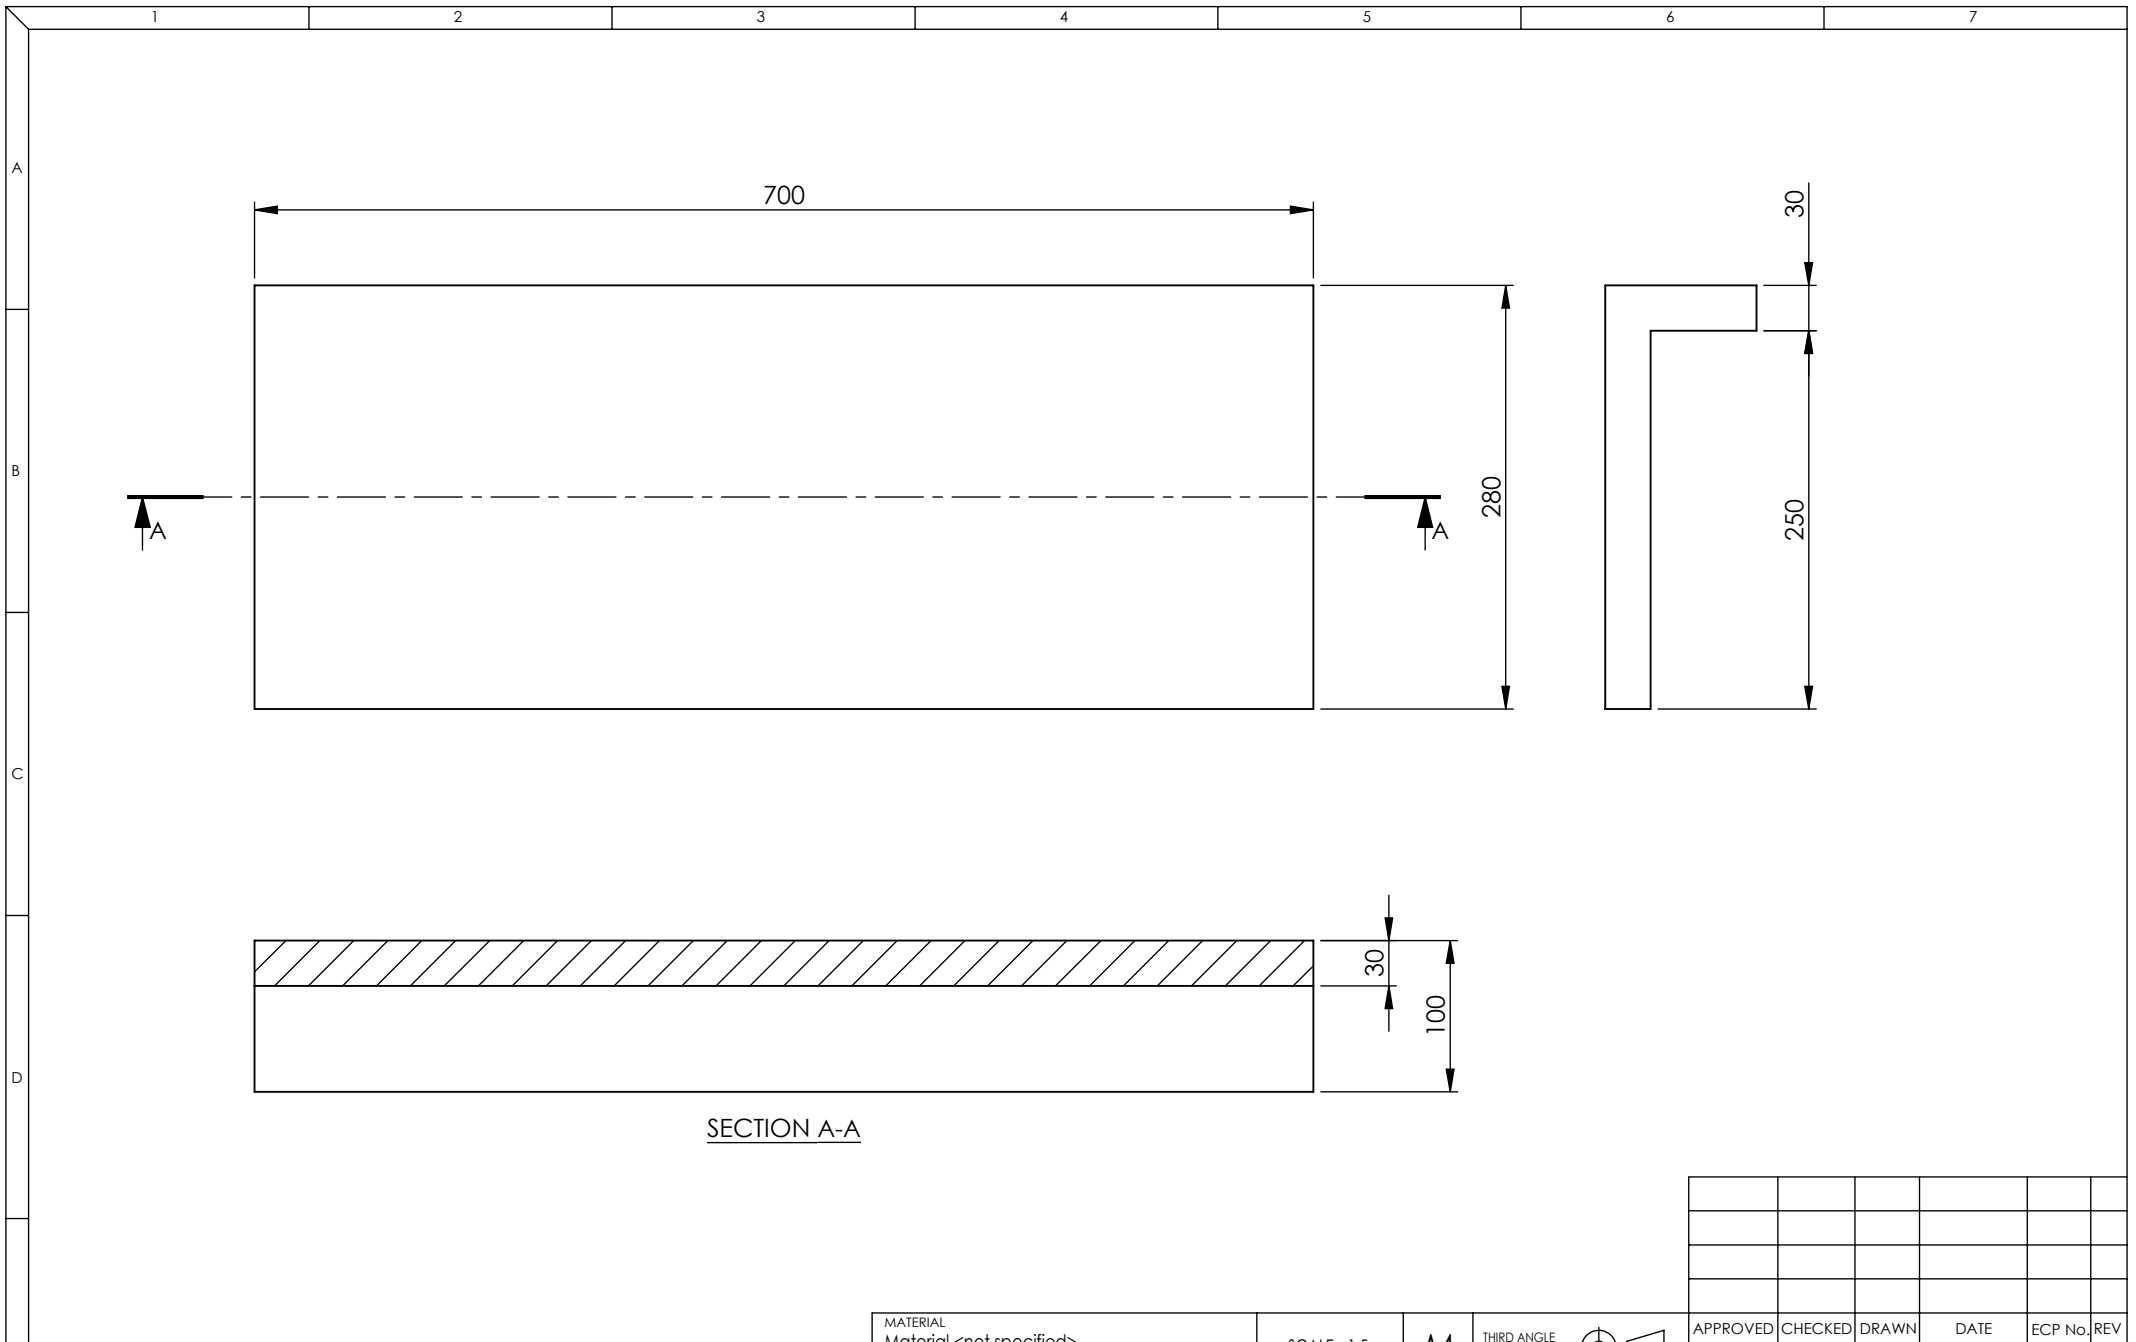

SECTION A-A

| | | | | | |
|--|--|--|--|--|--|
| | | | | | |
| | | | | | |
| | | | | | |
| | | | | | |

| | | | | | |
|-----------|---------|-------|------|---------|-----|
| APPROVED | CHECKED | DRAWN | DATE | ECP No. | REV |
| SUB-TITLE | | | | | |

DWG No. 280x700x100 Wall Capping

| | | | |
|---|-------------|----|------------------------|
| MATERIAL Material <not specified> THICKNESS: mm | SCALE - 1:5 | A4 | THIRD ANGLE PROJECTION |
| SURFACE TEXTURE : ✓ μm | | | |
| TREATMENT : | | | |
| FINISHING PROCESS : | | | |

UNQUOTED TOLERANCES
 LINER : ± 1
 RADIAL : ± 0.2
 ANGULAR : ± 0.5°

NOTE : CHECK BEND PROFILE BEFORE BENDING

DRAWING OFFICE MASTER COPY

DIMENSIONS IN MILLIMETERS UNLESS OTHERWISE STATED

DO NOT SCALE IF IN DOUBT ASK

SPECIAL PRODUCTS & TECHNOLOGIES
 30 EBRAHIM ROAD, ATHLONE INDUSTRIA 2, CAPE TOWN, 7764
 Tel: +27 21 691 4204 Fax: +27 21 6912574 Web: www.spt.co.za